

Resolution 17-092

**Resolution Authorizing Change Order No. 1 (Final) for 2017-10SSI
2nd Street South Drainage Improvement Project, Clark Drew Construction, Inc.**

Be It Resolved by the City Council that the following change order be allowed for 2017-10SSI, 2nd Street South Drainage Improvement Project:

Construction Change Order Number 1 (Final):

Adjust plan quantities to as-constructed quantities for a total decrease of \$84.20 to close out the project.

Passed and approved this 10th day of October, 2017.

CITY OF BROOKINGS




Keith W. Corbett, Mayor





Shari Thornes, City Clerk

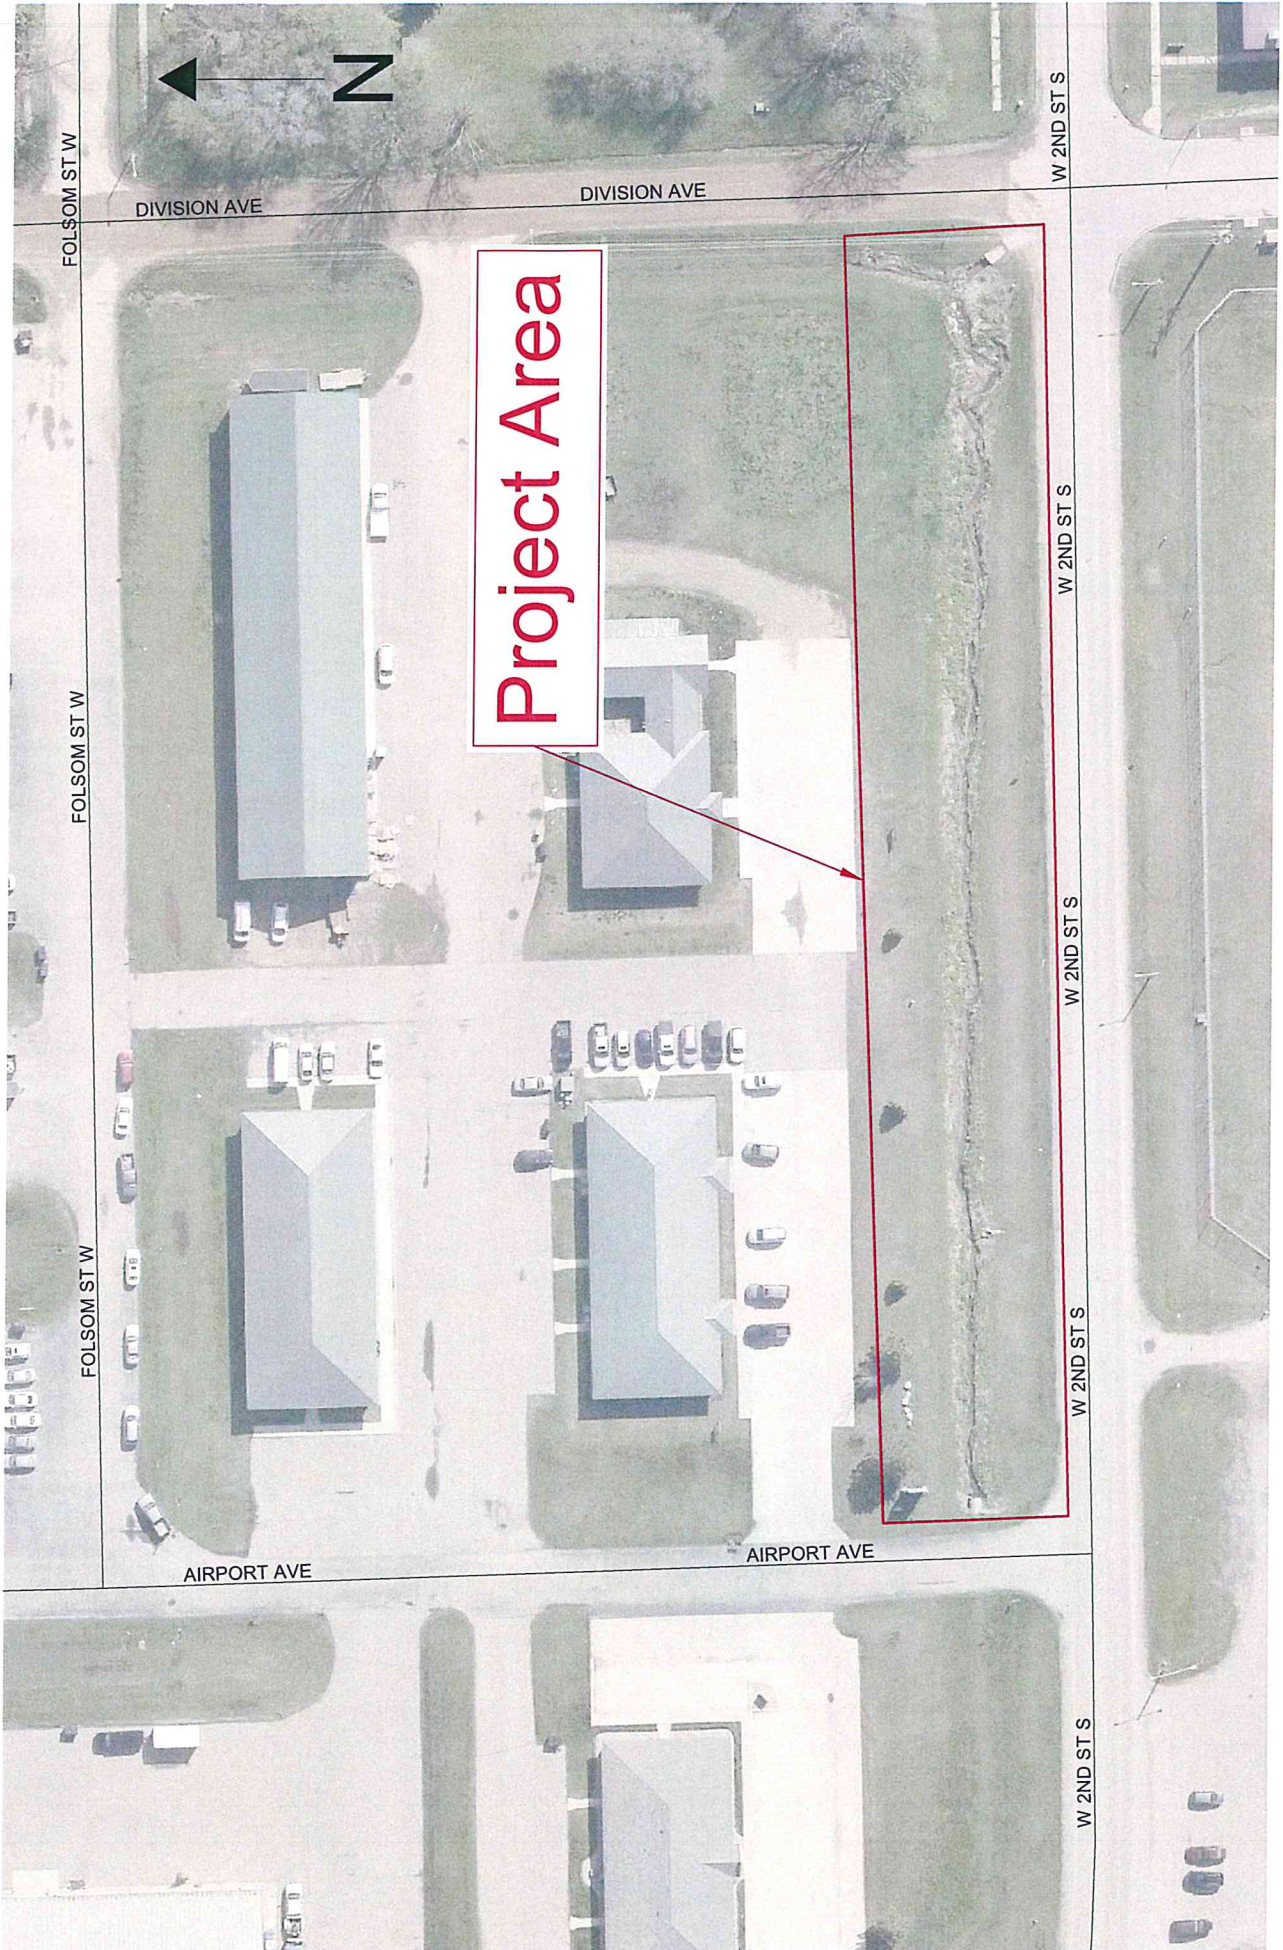

FOLSOM ST W

DIVISION AVE

DIVISION AVE

W 2ND ST S

FOLSOM ST W

Project Area

W 2ND ST S

W 2ND ST S

FOLSOM ST W

W 2ND ST S

AIRPORT AVE

AIRPORT AVE

W 2ND ST S